

**Parks and Recreation Committee Agenda
December 19, 2023
Reedsburg City Hall Council Chambers
5:15 PM**

DUE TO THE RESTRICTIONS CAUSED BY THE COVID-19 PANDEMIC, SOME VOTING MEMBERS MAY BE PRESENT VIA TELECONFERENCE OR VIDEO CONFERENCE, AS PROVIDED BY THE RECOMMENDATIONS OF THE WISCONSIN DEPARTMENT OF JUSTICE. [HTTPS://WWW.DOJ.STATE.WI.US/NEWS-RELEASES/OFFICE-OPEN-GOVERNMENT-ADVISORY-CORONAVIRUS-DISEASE-2019-COVID-19-AND-OPEN-MEETINGS](https://www.doj.state.wi.us/news-releases/office-open-government-advisory-coronavirus-disease-2019-covid-19-and-open-meetings)

NOTICE IS HEREBY GIVEN THAT A MAJORITY OF THE MEMBERS OF THE COMMON COUNCIL MAY ATTEND THIS MEETING TO GATHER INFORMATION ABOUT A SUBJECT OVER WHICH THE COMMON COUNCIL HAS DECISION-MAKING AUTHORITY. IF A QUORUM OF THE COMMON COUNCIL ATTENDS THIS MEETING, NO ACTION WILL BE TAKEN BY THE COMMON COUNCIL AT THIS MEETING.

CALL TO ORDER

APPROVAL OF MINUTES

I. APPROVE MINUTES FOR THE MEETING HELD ON OCTOBER 17, 2023:

THE COMMITTEE WILL RECEIVE INFORMATION ON NON-AGENDA TOPICS BROUGHT BEFORE THE COMMITTEE BY MEMBERS OF THE PUBLIC. THE COMMITTEE WILL NOT DISCUSS THESE TOPICS, AND WILL NOT TAKE ACTION ON ANY OF THEM AT THIS MEETING

I. GENERAL BUSINESS:

- A. Consideration of American Legion Memorial site plan for Webb Park
- B. Consideration of Veteran's Memorial improvements
- C. Consideration of shelter and RACA fees.

II. ADJOURN:



The City of Reedsburg does not discriminate on the basis of disability in the admissions or access to, or treatment of or employment in, its programs or activities. Disability-related aids or services, including printed information in alternate formats, to enable persons with disabilities to participate in public meetings and programs are available by calling (608) 524-6404. To be able to meet the needs of a request for a different format contact the City Clerk-Treasurer at 134 S. Locust Street, Reedsburg, WI at least 48 hours prior to the commencement of the meeting so that any necessary arrangements can be made to accommodate each request.

Reedsburg, WI 53959
October 17, 2023

The Parks and Recreation Committee convened in regular session on Tuesday, October 17, 2023, at 5:15 p.m. at the Reedsburg City Hall Council Chamber with the following members present:

Present: Tom Seamonson
Aaron Bauer
Jake Stanek
Phil Peterson
Missy Frenz

Also Present: Members of the American Legion

Minutes: Moved by Seamonson, seconded by Frenz to approve September 19, 2023 minutes.

Motion Carried 5-0

1. Consideration of improvements to the American Legion Monument at Webb Park

No Action Taken


2. Update of department projects and programs.


No Action Taken


Motion by Bauer, seconded by Frenz to adjourn at 6:25 pm.

Motion Carried 3-0

Submitted by Matt Scott

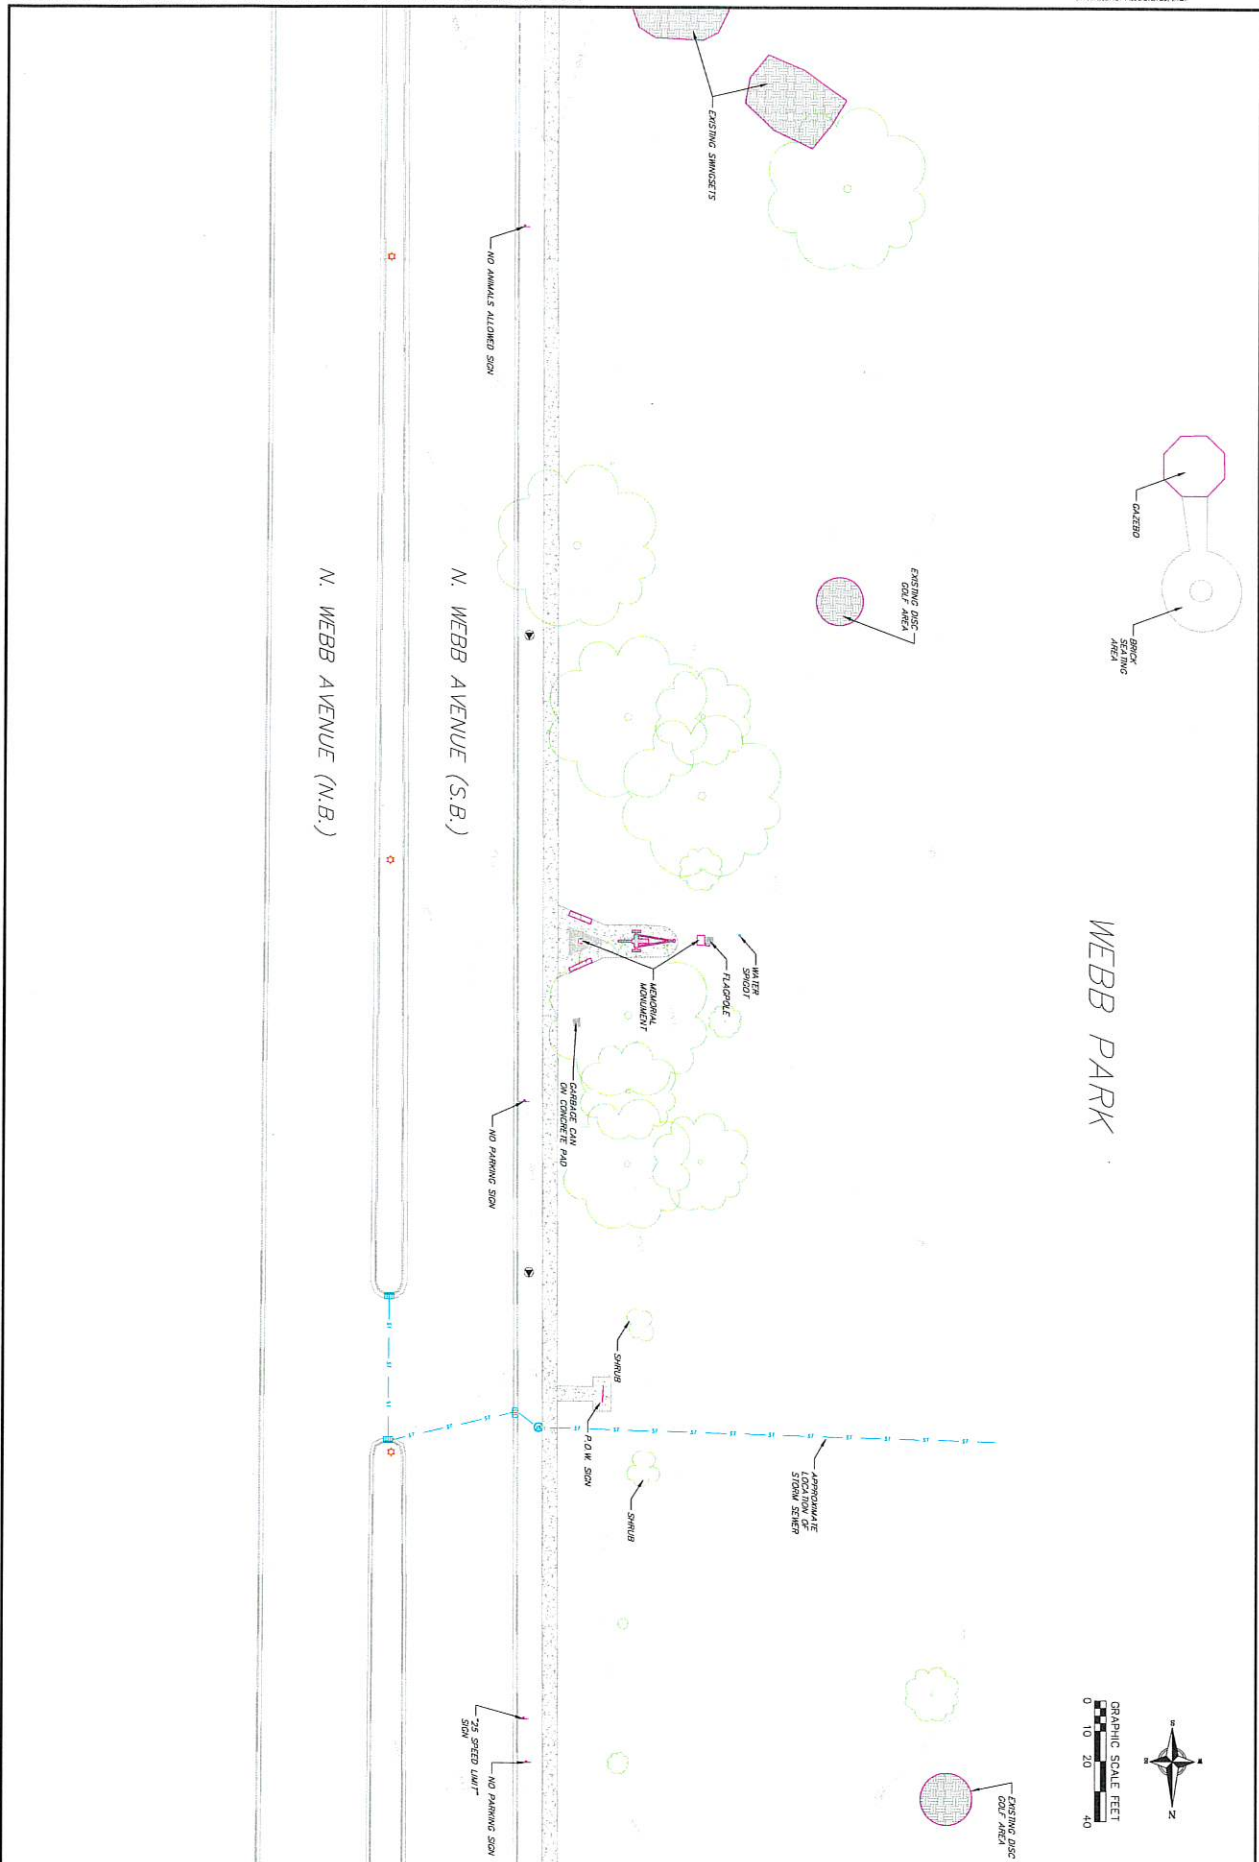

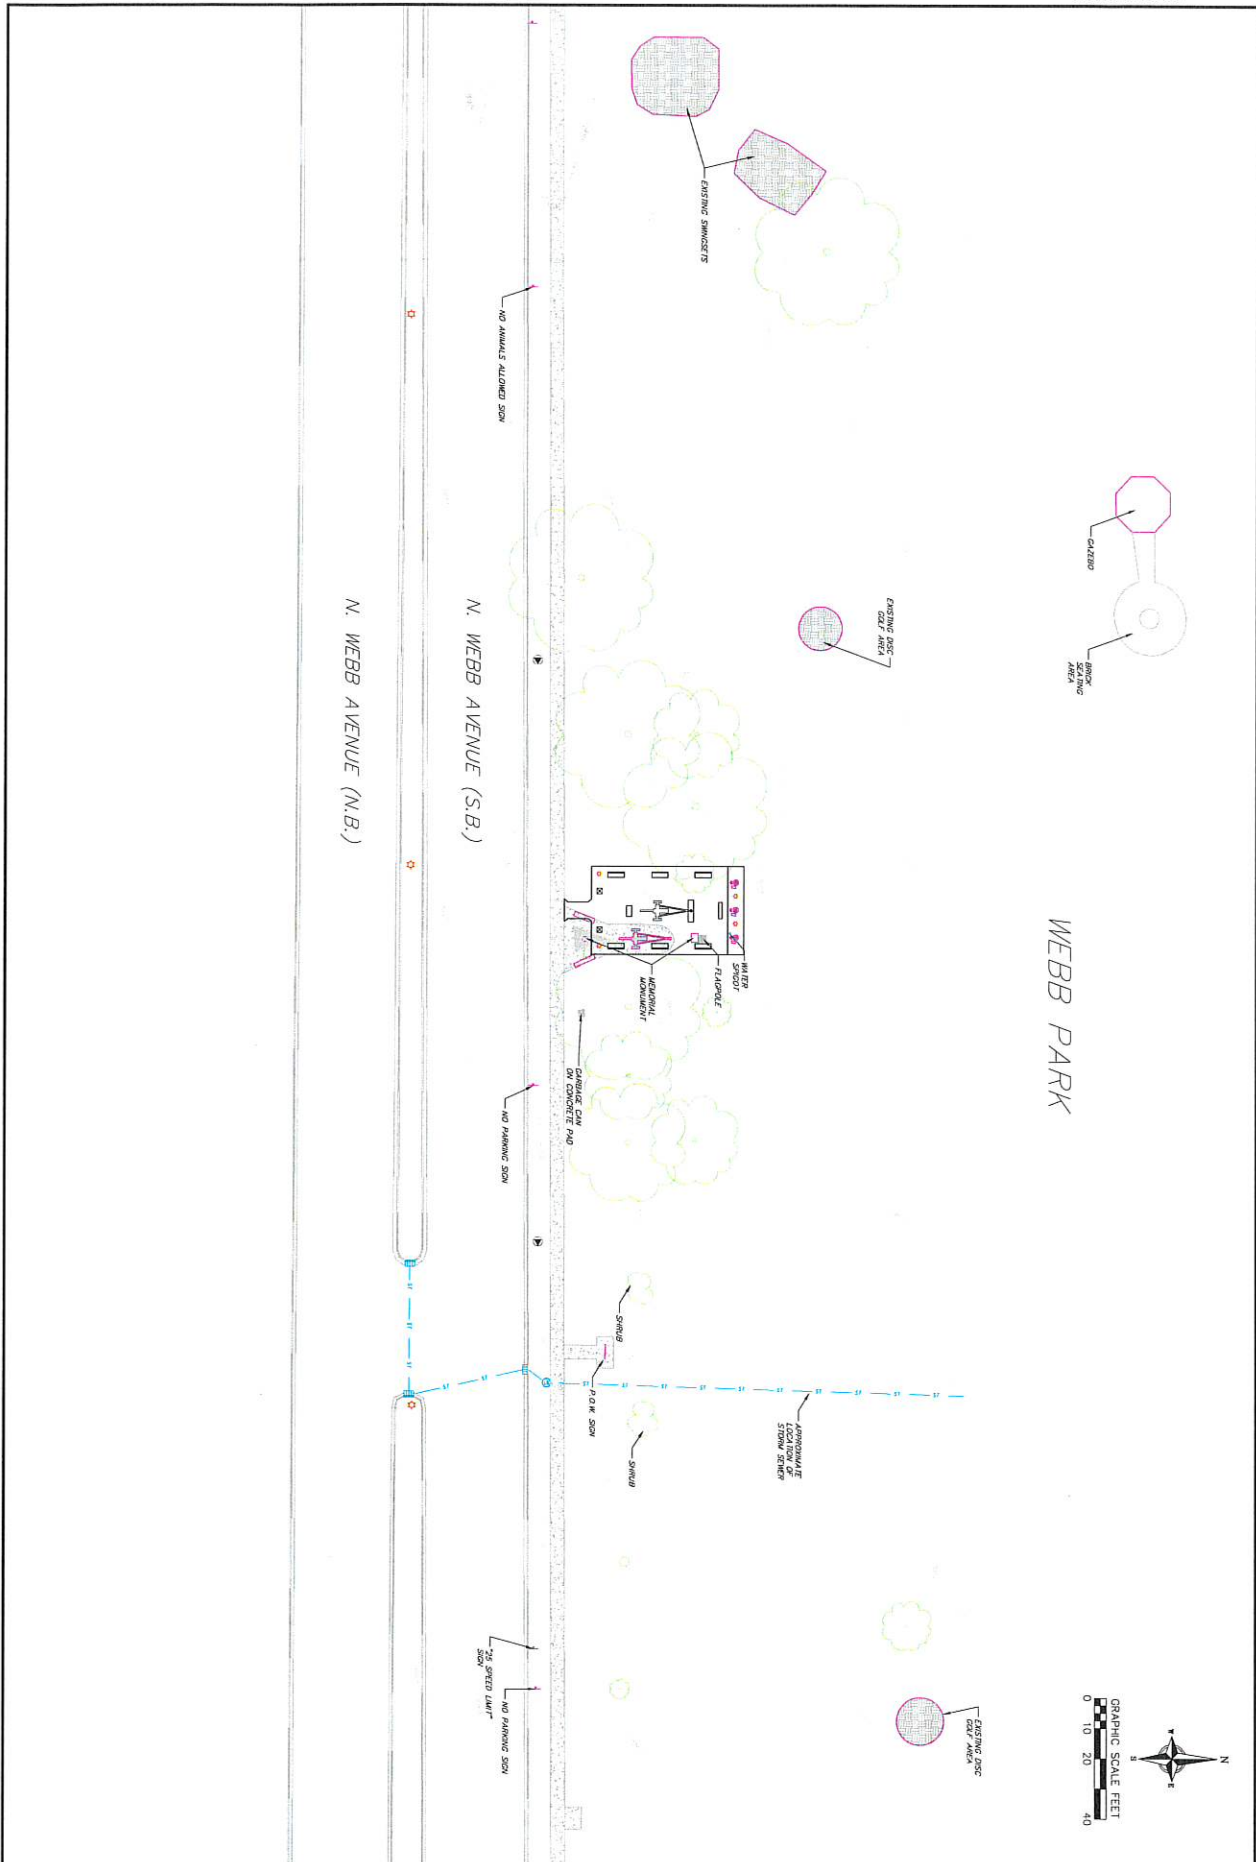

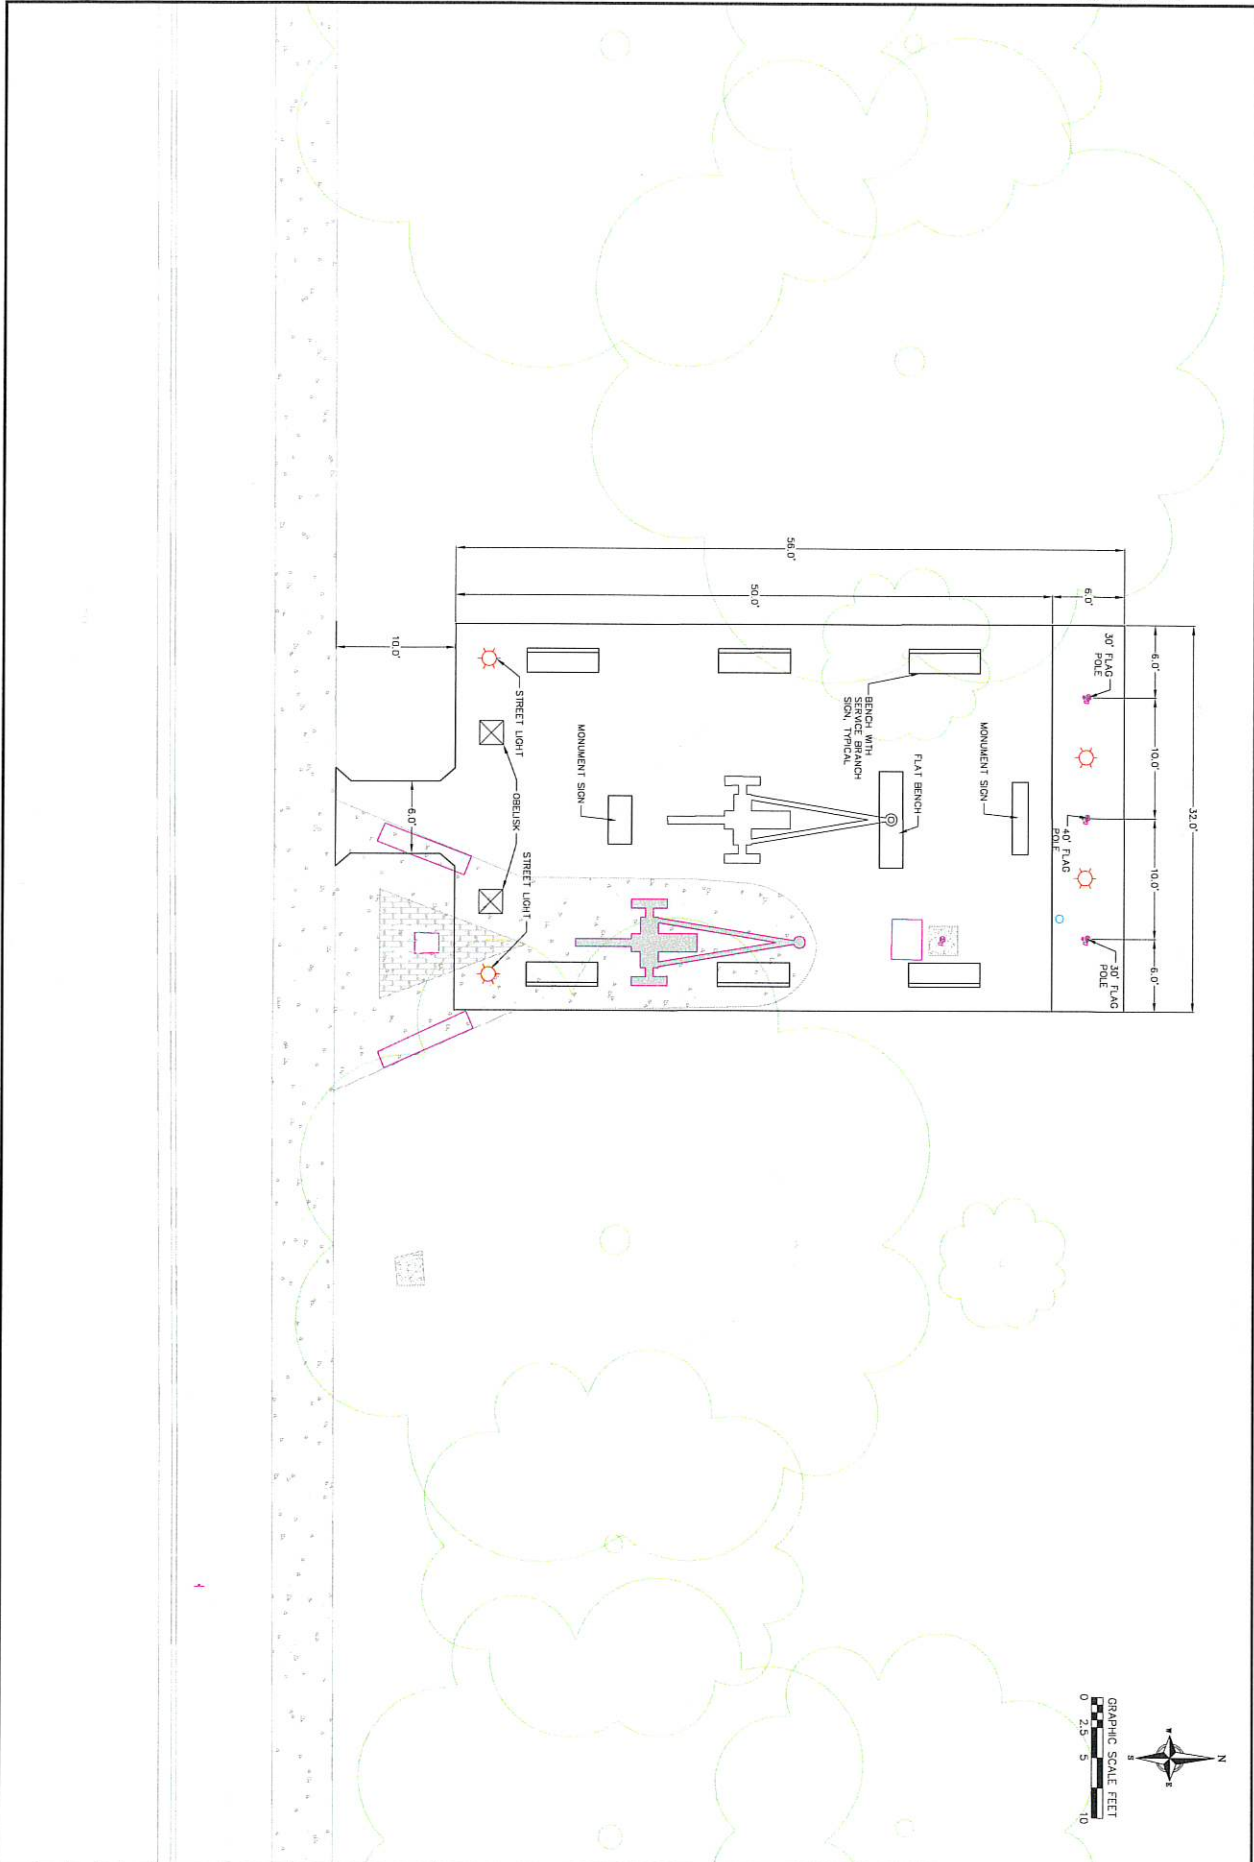

REVISIONS				REVISIONS			
NO.	DATE	REMARKS	NO.	DATE	REMARKS		

DETAILED SITE PLAN
WEBB PARK VETERANS MEMORIAL
CITY OF REEDSBURG
SAUK COUNTY, WISCONSIN

vierbicher
planners engineers advisors



DATE: 2023-11-22
DRAWN BY: TSP/STP
CHECKED BY: WPA
PROJECT NO: 1111
SHEET: 3 OF 3

Matt Scott

From: John Noga <radarinj1@gmail.com>
Sent: Tuesday, November 21, 2023 12:43 PM
To: Matt Scott
Cc: Wayne Georgeson
Subject: Veteran's Memorial at Nishan Park

[You don't often get email from radarinj1@gmail.com. Learn why this is important at <https://aka.ms/LearnAboutSenderIdentification>]

[NOTICE: This message originated outside of the City of Reedsburg -- DO NOT CLICK on links or open attachments unless you are sure the content is safe.]

Good afternoon Matt,

I am John Noga, a member of the VFW Post 1916 here in Reedsburg. I am reaching out to you today to gain approval for some updates we are exploring for the memorial.

Bottom line: we are looking to place 6 12-15 foot flag poles on the southwest corner of the memorial. The six flag poles will have the six service flags (Army, Navy, Air Force, Marines, Coast Guard, and Space Force). Once placed, we would also place some landscaping be it flowers or bushes around the poles.

I would be willing to meet you over at the Memorial to give a better explanation. We are looking to dig the poles in by the end of the year and complete the landscaping in the spring.

I also include Wayne Georgeson, our Post Commander for situational awareness.

Please contact me with further questions or to set up a time to go over and provide updated plans.

I can be reached either by email or by cell at 608.495.1112.

I look forward to working with you on this project.

John Noga
Sent from my iPhone

*Parks & Rec
12/19*