



City of Reedsburg
134 South Locust Street, P.O. Box 490
Reedsburg, WI 53959
Ph. 608-524-6404 Fax. 608-524-8458
www.reedsburgwi.gov

Parks and Recreation Committee Agenda
June 16, 2020
Reedsburg City Hall, 134 S Locust Street
5:15 PM

NOTICE IS HEREBY GIVEN THAT A MAJORITY OF THE MEMBERS OF THE COMMON COUNCIL MAY ATTEND THIS MEETING TO GATHER INFORMATION ABOUT A SUBJECT OVER WHICH THE COMMON COUNCIL HAS DECISION-MAKING AUTHORITY. IF A QUORUM OF THE COMMON COUNCIL ATTENDS THIS MEETING, NO ACTION WILL BE TAKEN BY THE COMMON COUNCIL AT THIS MEETING.

CALL TO ORDER

APPROVAL OF MINUTES

I. APPROVE MINUTES FOR THE MEETING HELD ON MARCH 17 & MAY 19, 2020.:

THE COMMITTEE WILL RECEIVE INFORMATION ON NON-AGENDA TOPICS BROUGHT BEFORE THE COMMITTEE BY MEMBERS OF THE PUBLIC. THE COMMITTEE WILL NOT DISCUSS THESE TOPICS, AND WILL NOT TAKE ACTION ON ANY OF THEM AT THIS MEETING

I. GENERAL BUSINESS:

- A. Consideration of proposals for restroom addition at City Park from ADCI.
- B. Discuss park inventory and improvements.
- C. Discuss Pickleball Court construction and possible locations.
- D. Park projects update.

II. ADJOURN:



The City of Reedsburg does not discriminate on the basis of disability in the admissions or access to, or treatment of or employment in, its programs or activities. Disability-related aids or services, including printed information in alternate formats, to enable persons with disabilities to participate in public meetings and programs are available by calling (608) 524-6404. To be able to meet the needs of a request for a different format contact the City Clerk-Treasurer at 134 S. Locust Street, Reedsburg, WI at least 48 hours prior to the commencement of the meeting so that any necessary arrangements can be made to accommodate each request.

Reedsburg, WI 53959
March 17, 2020

The Parks and Recreation Committee convened in regular session on Tuesday, March 17, 2020, at 5:15 p.m. at Reedsburg City Hall - Council Chambers with the following members present:

Present: Phil Peterson
Calvin Craker
Jake Stanek
Aaron Bauer

Absent: Tom Seamonson

Also Present: Rob McConnell

Minutes: Moved by Stanek, seconded by Craker to approve April 18, 2020 minutes.

Motion Carried 4-0

1. Consideration of ATV class being offered through Recreation Department.

Moved by Bauer, seconded by Craker to approve ATV/UTV & snowmobile courses in the Recreation Department offerings.

Motion Carried 4-0

2. Update on current projects.

No Action Taken

Motion by Bauer, seconded by Stanek to adjourn at 5:35pm.

Motion Carried 4-0

Submitted by Tim Becker

Reedsburg, WI 53959
May 19, 2020

The Parks and Recreation Committee convened in regular session on Tuesday, May 19, 2020, at 5:15 p.m. at Reedsburg City Hall - Council Chambers with the following members present:

Present: Phil Peterson
Calvin Craker
Jake Stanek
Aaron Bauer
Tom Seamonson

Also Present: Tim Becker

1. Consideration of opening city facilities and programs.

No Action Taken

2. Update on current projects.

No Action Taken


3. Annual review Code of Ethics.

No Action Taken

Motion by Seamonson, seconded by Craker to adjourn at 6:00pm.

Motion Carried 5-0

Submitted by Matt Scott

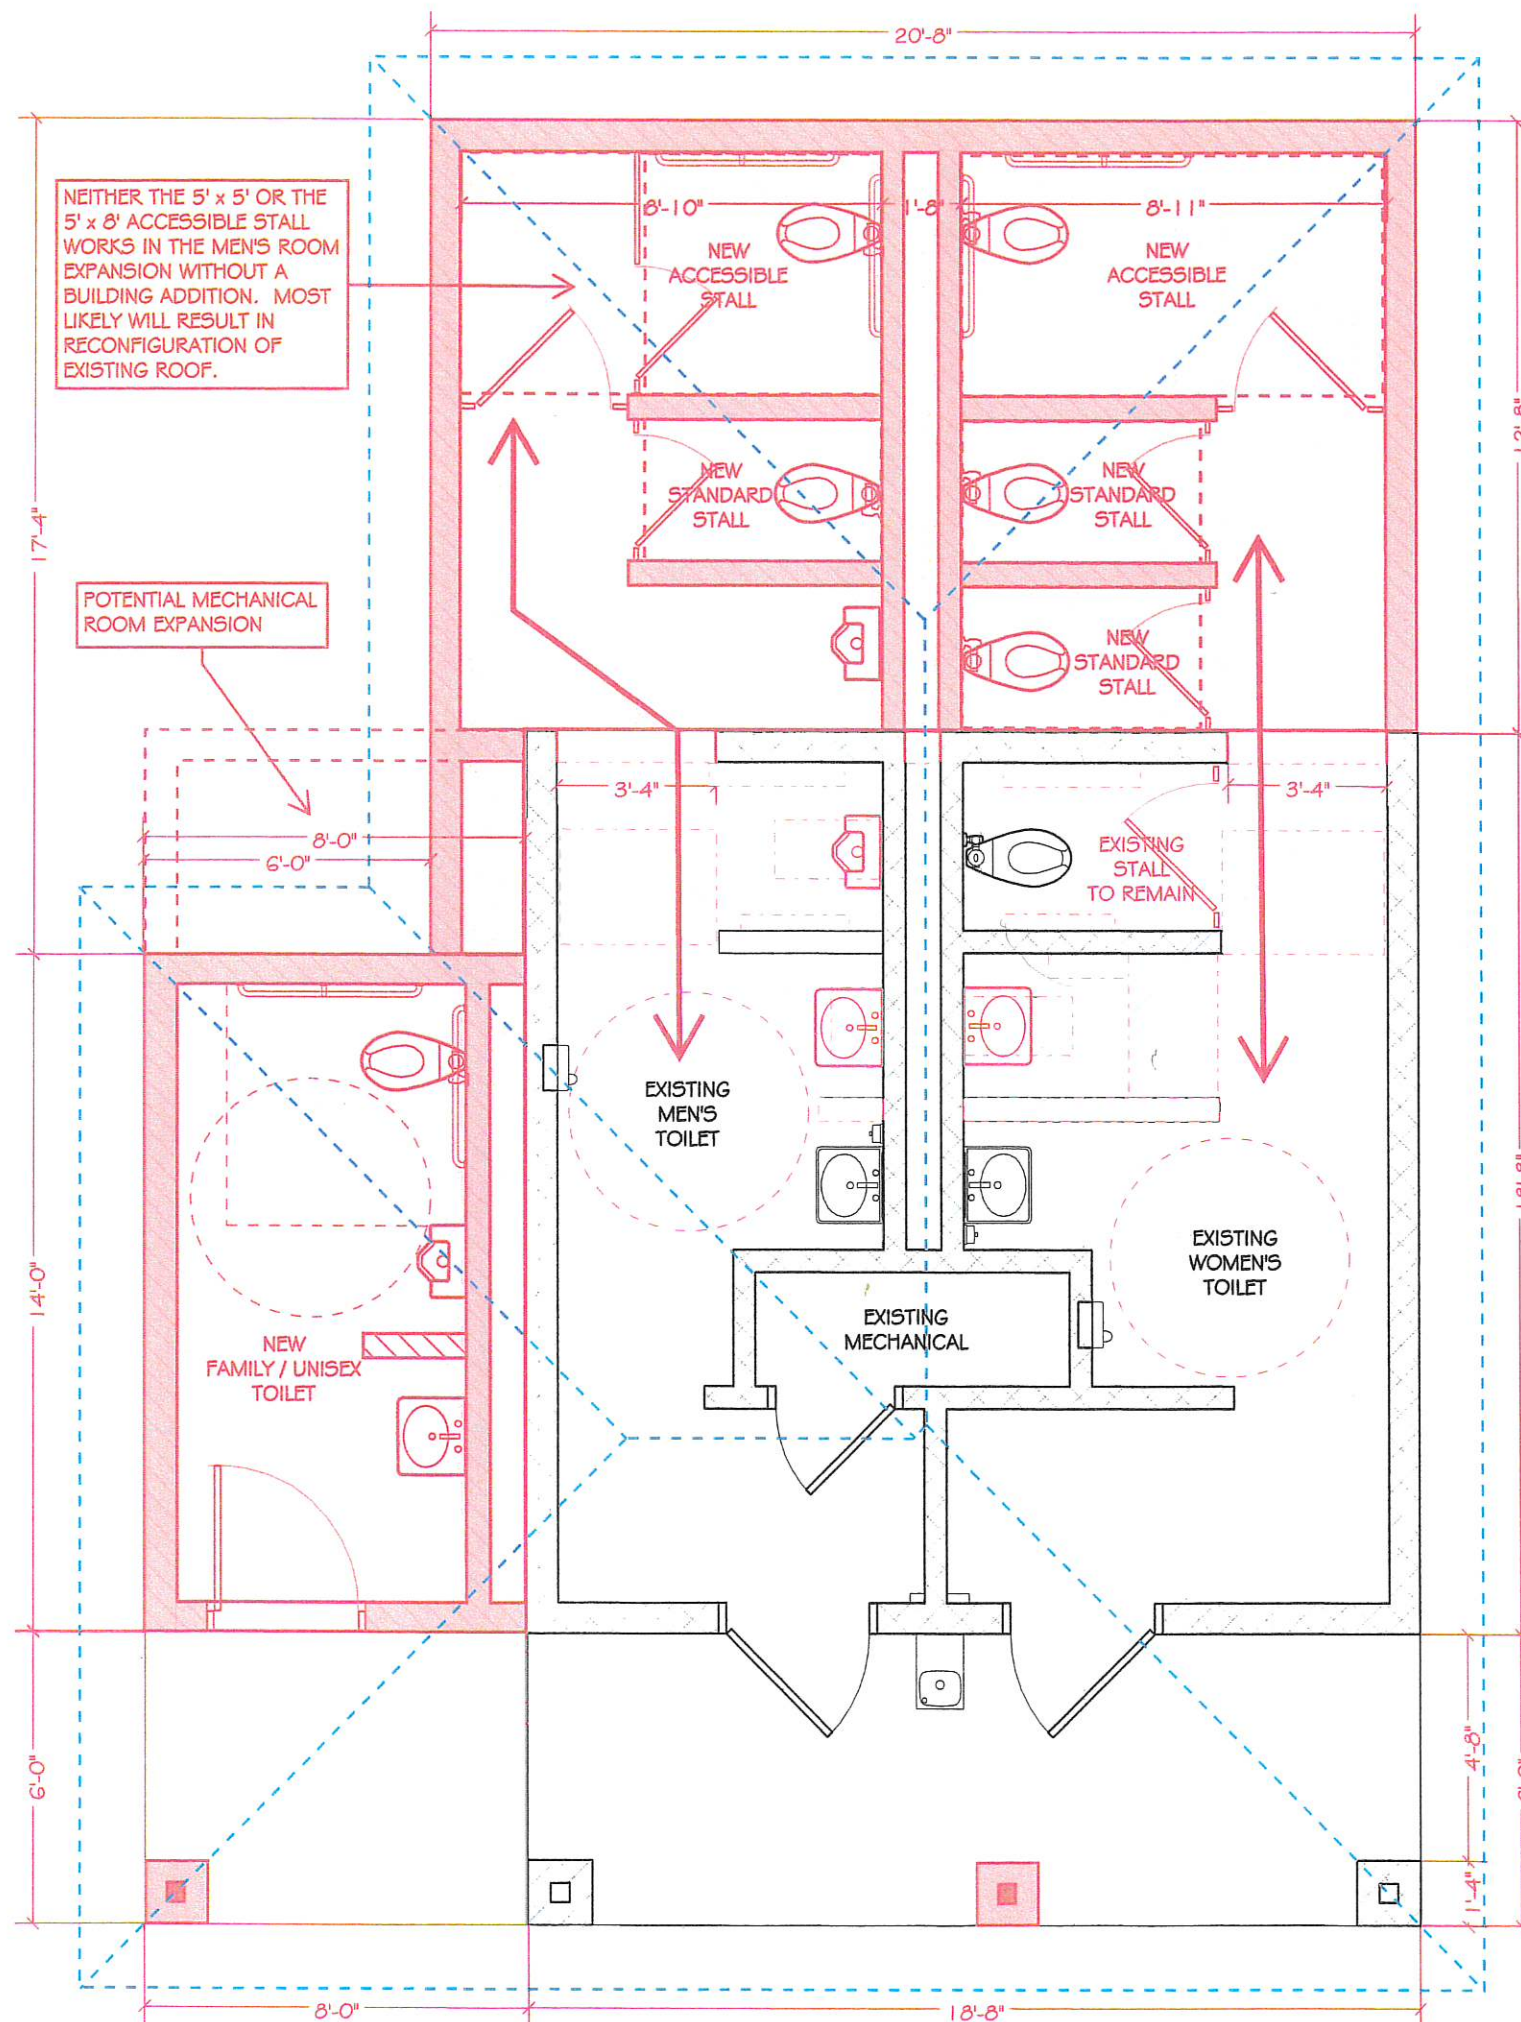

EXPANSION OPTION A:

382 SF ADDITION (POTENTIAL 38 SF MECH EXPANSION)

GENERAL BUILDING IMPACT

- EXPANSION OF EXISTING HIP ROOF - MAY BE REQUIRE REPLACEMENT
- RECOMMEND REPLACING ALL FIXTURES DUE TO AGE
- MASONRY BLENDING MAY BE A CHALLENGE
- CUTTING OUT EXISTING WALLS OR FLOORS WILL REQUIRE PATCHING
- BREAK INTO EXISTING MASONRY CHASE AND EXPAND
- EXISTING MECHANICAL ROOM WOULD NEED TO SERVICE THE ADDED LOADS
 - POTENTIALLY LARGER ELECTRICAL PANEL
 - POTENTIALLY LARGER WATER HEATER

WOMEN'S TOILET ROOM

- EXISTING SPACE IS WIDE ENOUGH TO CUT THROUGH AND EXPAND TO EAST
- 12'-8" EXPANSION GETS 2 MORE STALLS AND ANOTHER SINK
- EXPANSION IS FEASIBLE AND CAN STILL ACHIEVE ACCESSIBILITY

MEN'S TOILET ROOM

- EXISTING SPACE IS NOT WIDE ENOUGH TO CUT THROUGH AND EXPAND AND ACCOMMODATE AN ACCESSIBLE TOILET STALL
- NORTH ADDITION TO THE SPACE IS REQUIRED TO ACHIEVE ACCESSIBILITY
- EXPANSION GETS 2 NEW STALLS, 2 URINALS, AND 2 SINKS

FAMILY / UNISEX TOILET ROOM

- BEST OPTION WOULD BE A SEPARATE ADDITION TO THE NORTH
- ADDITION ROUGHLY 8' x 14' - SMALLER IF ELIMINATING THE URINAL

FLOOR PLAN EXPANSION OPTION A

SCALE: 1/4" = 1'-0"


5/8/2020



ADCI Architectural Design Consultants, Inc.

30 Wisconsin Dells Parkway 608.254.6181
Lake Delton, WI 53940 www.adcidesign.com

This document is the sole property of Architectural Design Consultants, Inc. and may not be reproduced or otherwise used without prior consent of Architectural Design Consultants, Inc.

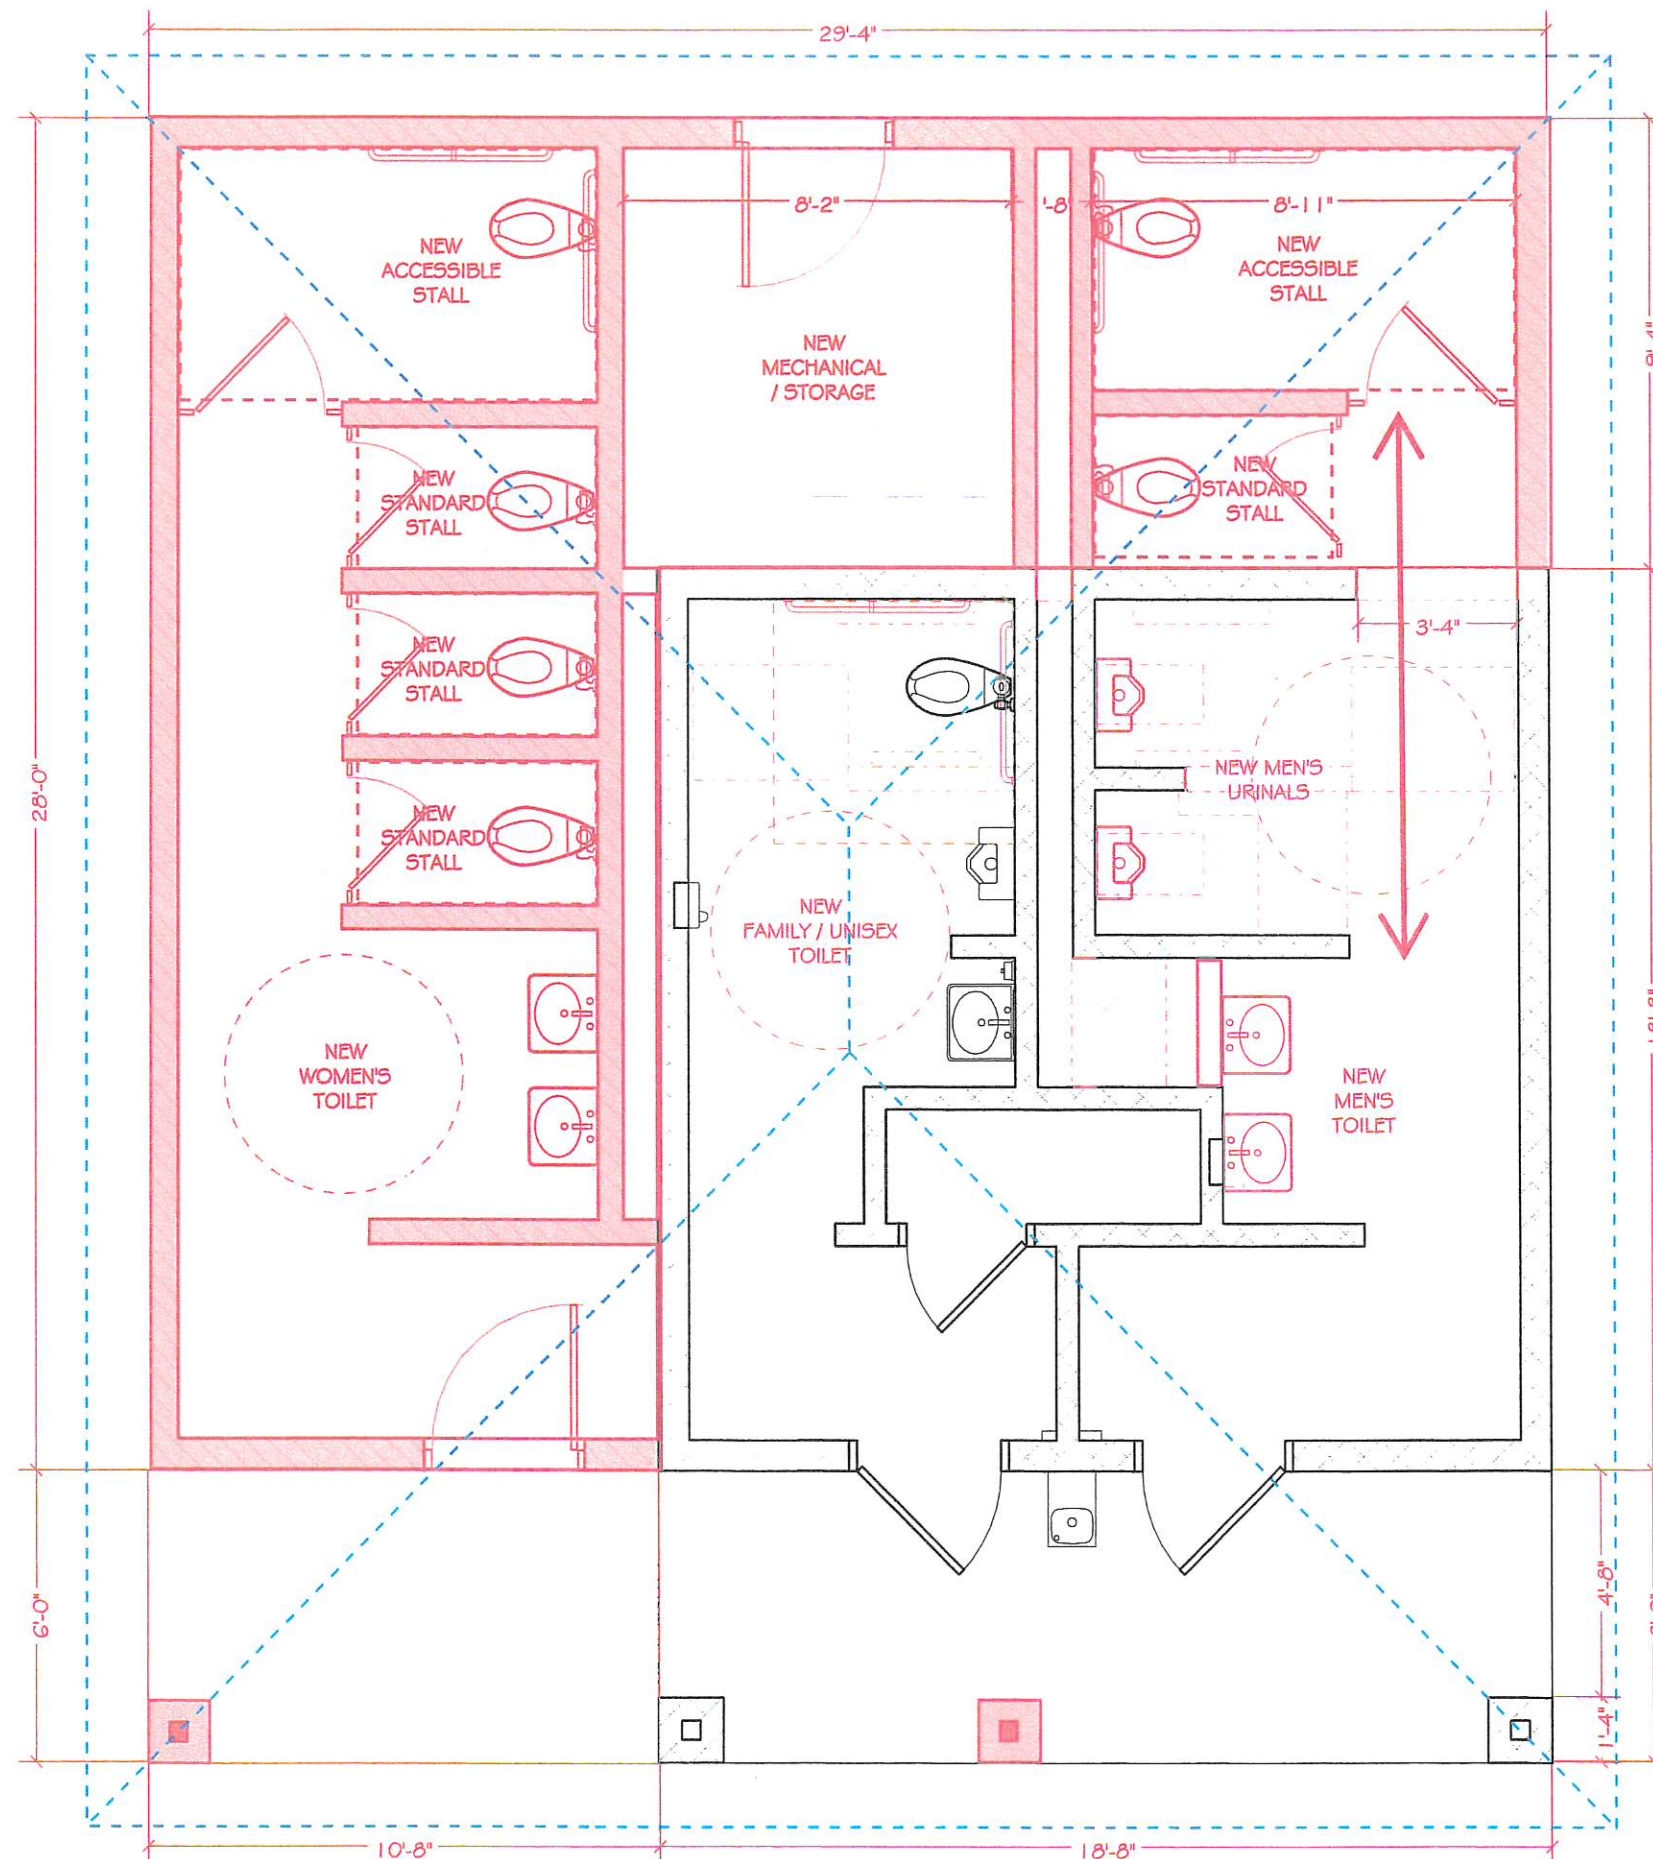

EXPANSION OPTION B: 472 SF ADDITION

GENERAL BUILDING IMPACT

- EXPANSION OF EXISTING HIP ROOF - MAY BE REQUIRE REPLACEMENT
- RECOMMEND REPLACING ALL FIXTURES DUE TO AGE
- MASONRY BLENDING MAY BE A CHALLENGE
- CUTTING OUT EXISTING WALLS OR FLOORS WILL REQUIRE PATCHING
- BREAK INTO EXISTING MASONRY CHASE AND EXPAND
- NEW MECHANICAL / STORAGE CONNECTS TO ALL PLUMBING CHASES
- NEW MECHANICAL CAN ACCOMODATE POTENTIAL SERVICE EXPANSIONS
 - POTENTIALLY LARGER ELECTRICAL PANEL
 - POTENTIALLY LARGER WATER HEATER
- EXISTING MECHANICAL COULD STAY IN PLACE USED AS DRY STORAGE

WOMEN'S TOILET ROOM

- ALL PART OF BUILDING EXPANSION TO THE NORTH
- ACCOMODATES 4 STALLS AND 2 SINKS

MEN'S TOILET ROOM

- RECONFIGURED IN EXISTING WOMEN'S TOILET ROOM CONVERSION
- EXISTING SPACE IS WIDE ENOUGH TO CUT THROUGH AND EXPAND
- EXPANSION CAN ACCOMODATE ACCESSIBILITY NEEDS
- EXPANSION / RECONFIGURATION GETS 2 STALLS, 2 URINALS AND 2 SINKS

FAMILY / UNISEX TOILET ROOM

- BEST OPTION WOULD BE CONVERSION OF EXISTING MEN'S TOILET ROOM
- REMOVE ALL EXISTING PARTITIONS TO ACCOMODATE OPEN PLAN

FLOOR PLAN EXPANSION OPTION B

SCALE: 1/4" = 1'-0"

5/8/2020



ADCI Architectural Design Consultants, Inc.

30 Wisconsin Dells Parkway 608.254.6181
Lake Delton, WI 53940 www.adcidesign.com

This document is the sole property of
Architectural Design Consultants, Inc. and
may not be reproduced or otherwise used
without prior consent of Architectural
Design Consultants, Inc.